

# Tavistock Place

Infrastructure Update  
With a bit of history

# History

- Built 2001-2005. 2-way cycle track. Sept 2012 [StreetView](#)
- Campaigning [Video](#) Aug 2013.
- Trial Nov 2015. Tavistock Place 1-way eastbound for motors,
- Westbound cyclists use the westbound traffic lane
- Eastbound cyclists use the former two-way track


# Tavistock Place 2016-23


- Consultation on making permanent with improvements 15,000 responses, including 1,387 residents, 78% in favour
- Objectors... Public Inquiry 2017... inspector's report
- Another consultation 2018...
- 2021: improvements at TCR junction and Byng Place + zebra near Herbrand Street



## Implementation 2023 to start October


- Kerbs instead of Orcas on westbound cycle track
- Footway widening where space is available
- Many junction upgrades

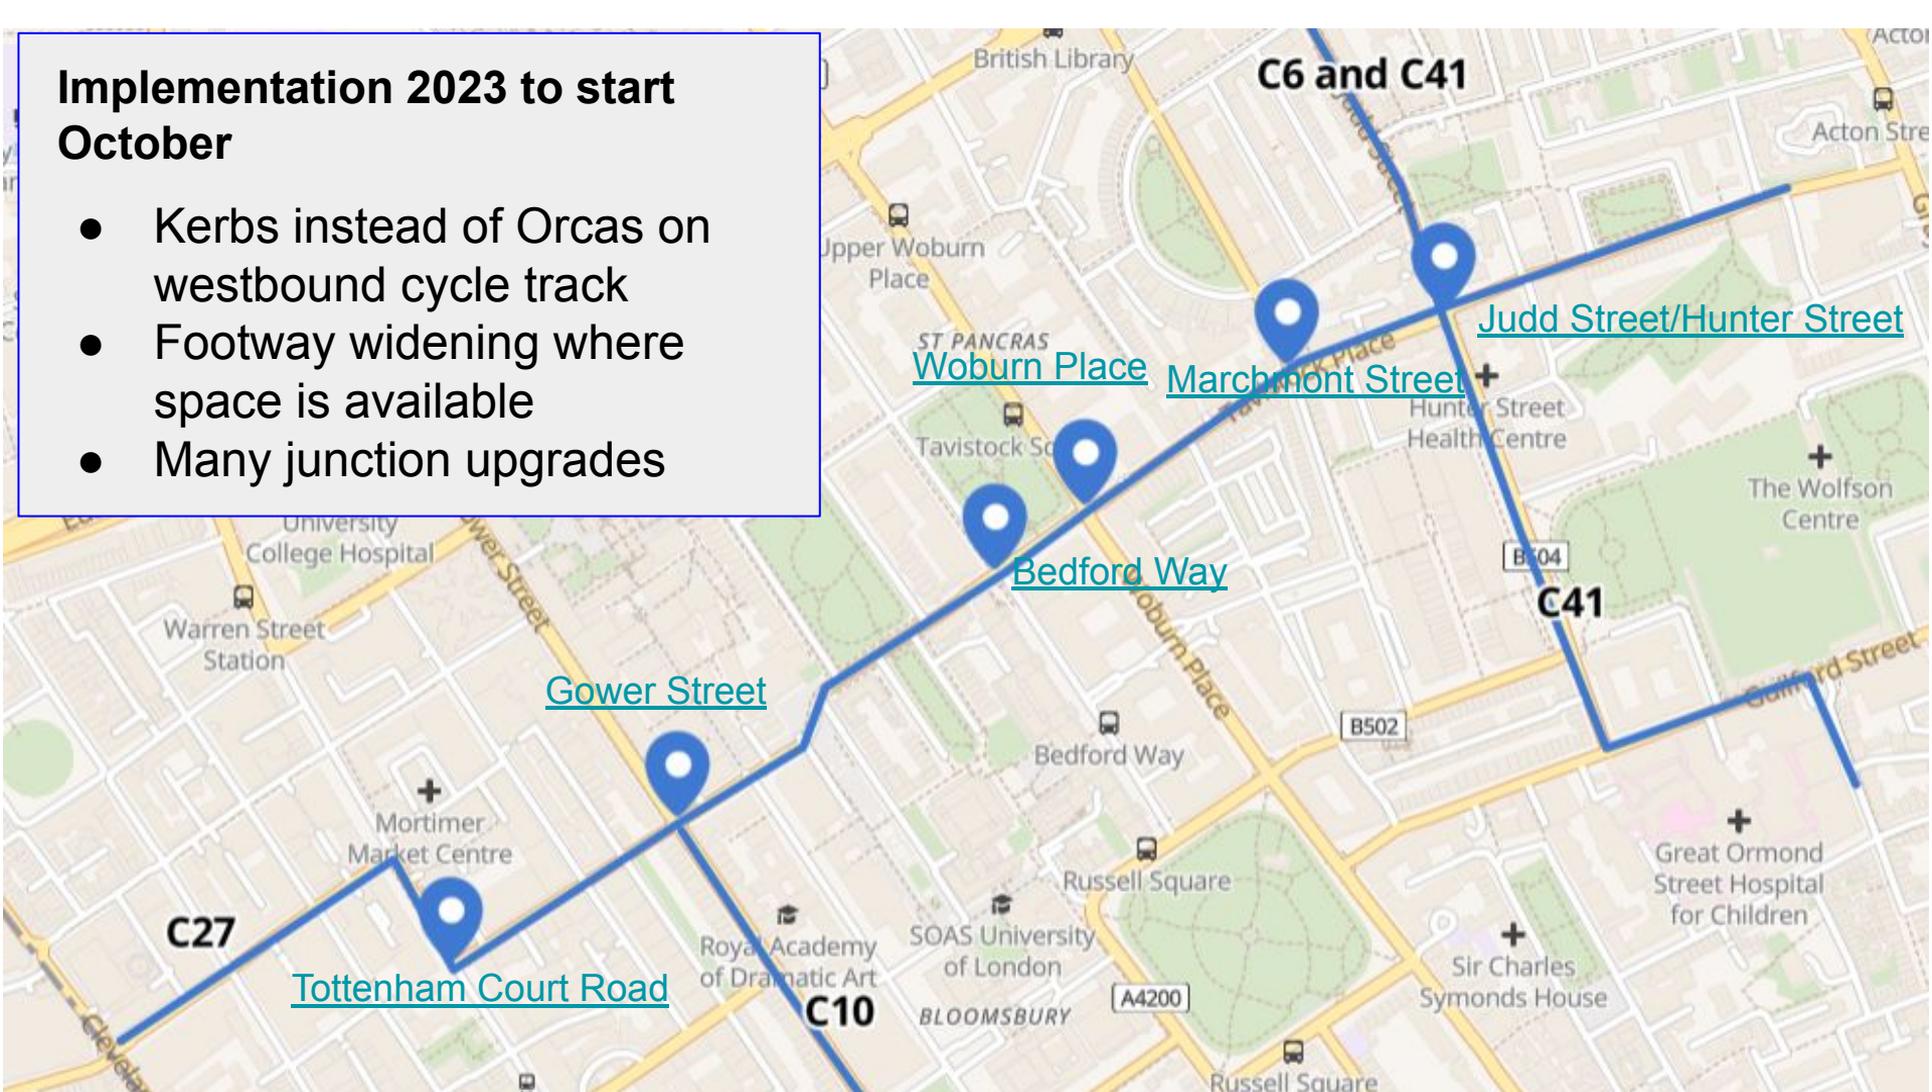

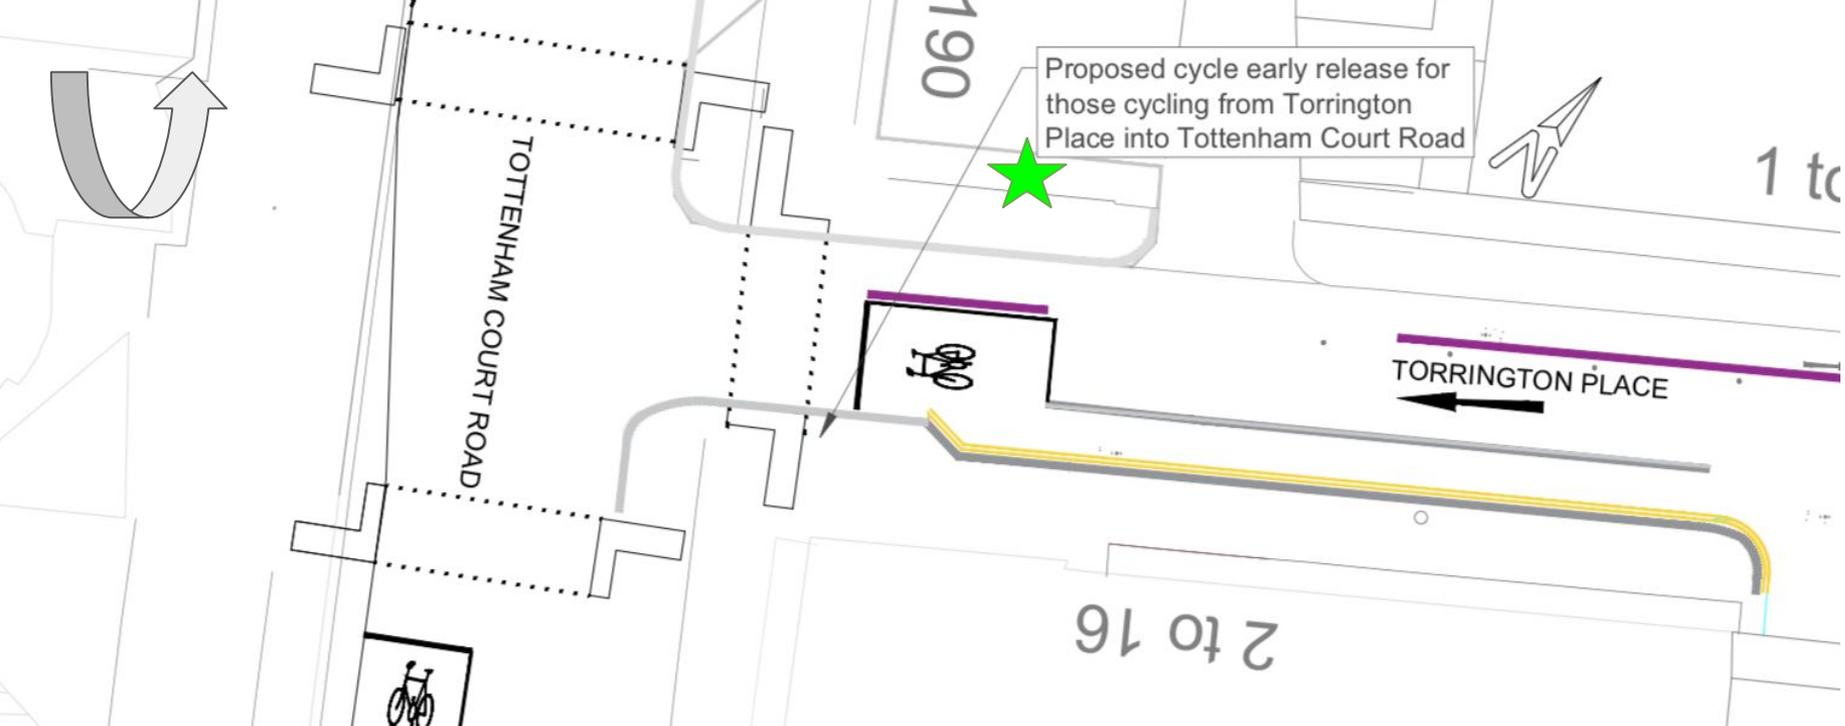


Proposed cycle early release for those cycling from Torrington Place into Tottenham Court Road

Figure 3: Tottenham Court Road/Torrington Place Eastbound and Westbound proposed staging

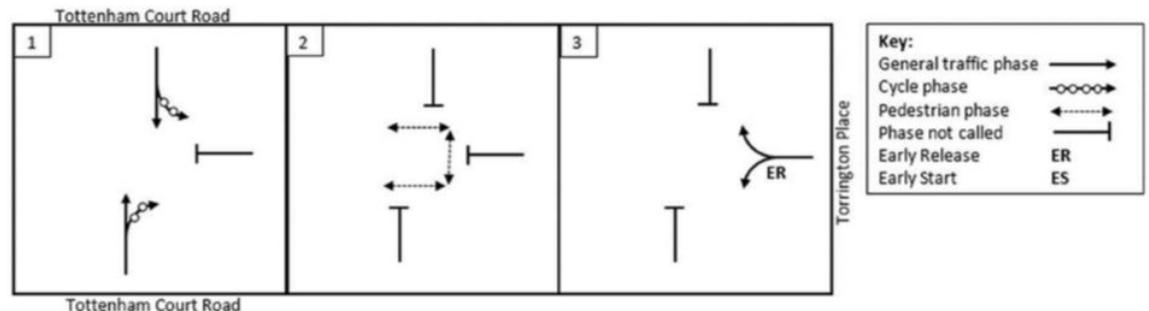


KSI 2019-21:1 serious cycle casualty (van and cycle turning right into TCR, nearside van hit offside of cycle)  
 Proposal: early release

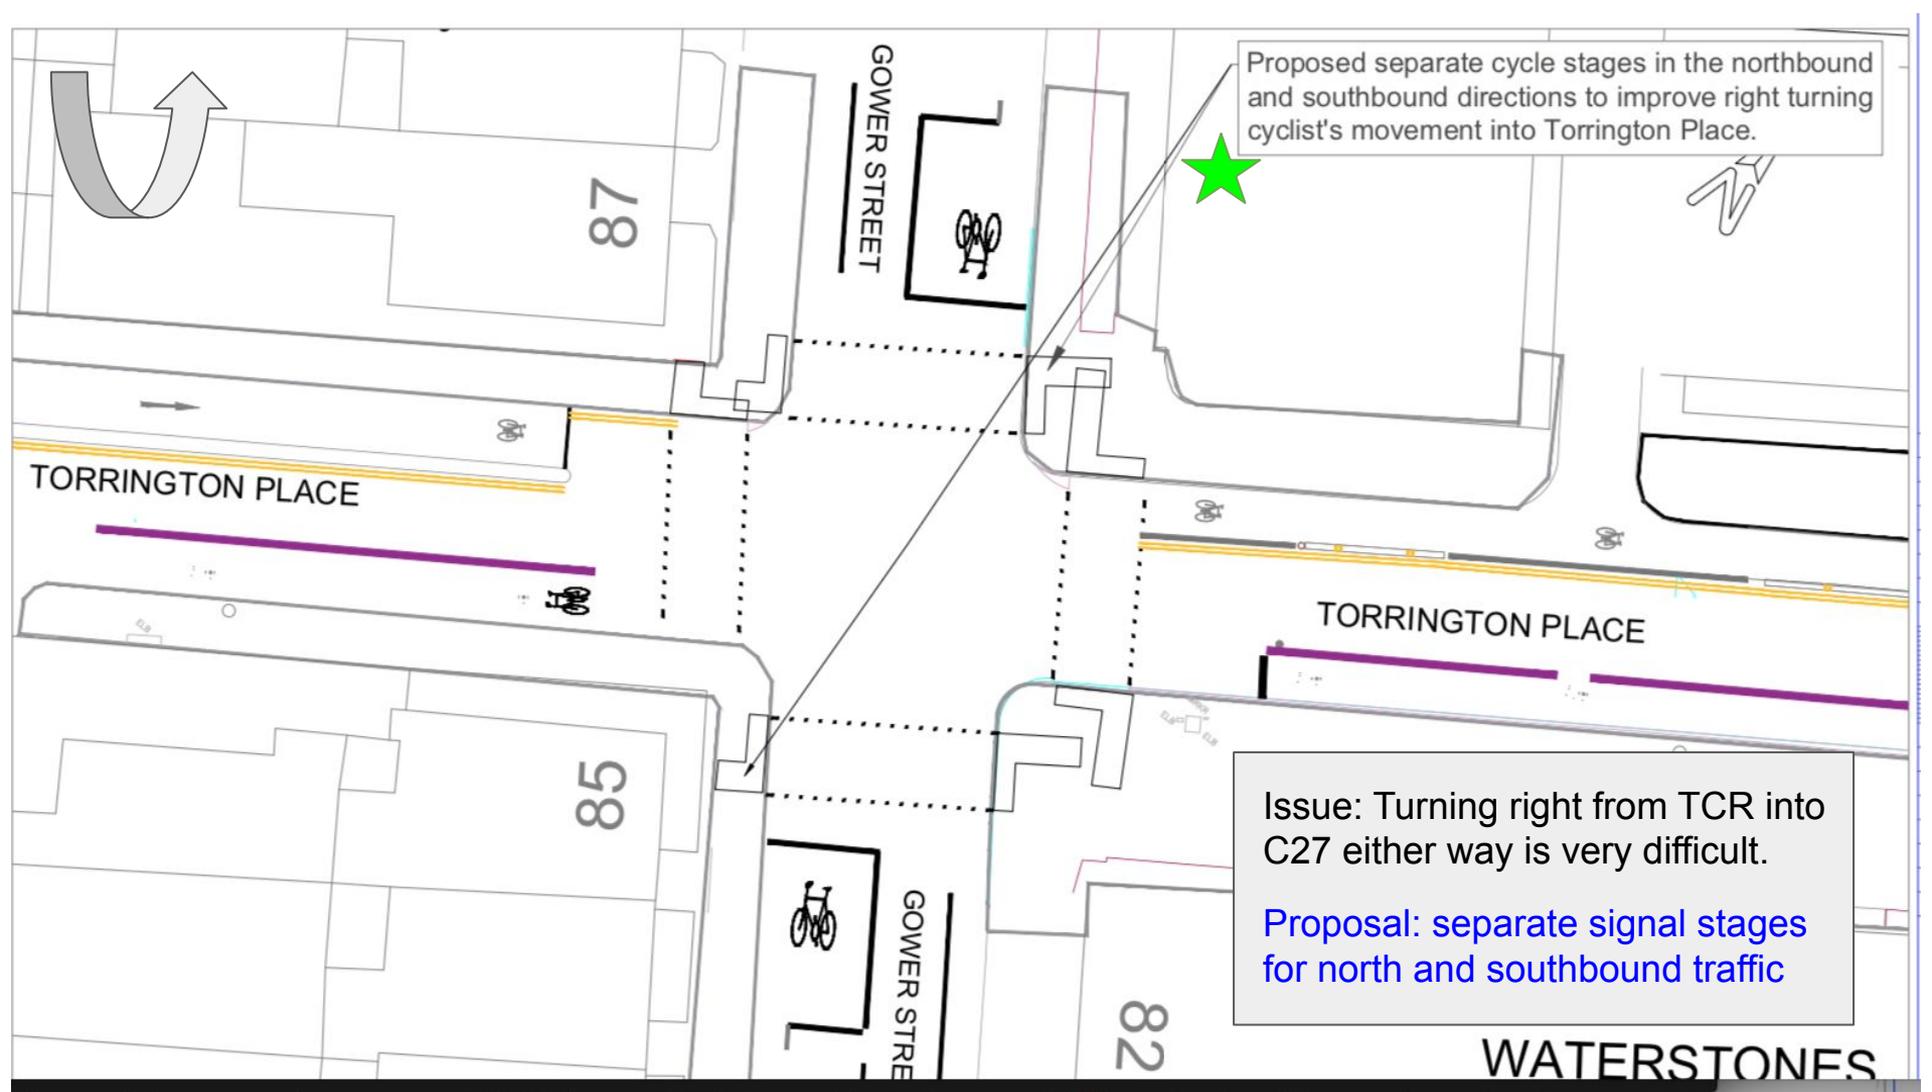

Proposed separate cycle stages in the northbound and southbound directions to improve right turning cyclist's movement into Torrington Place.

Issue: Turning right from TCR into C27 either way is very difficult.  
Proposal: separate signal stages for north and southbound traffic

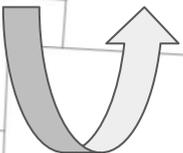

TORRINGTON PLACE

TORRINGTON PLACE

GOWER STREET


GOWER STREET

87

85

82

WATERSTONES

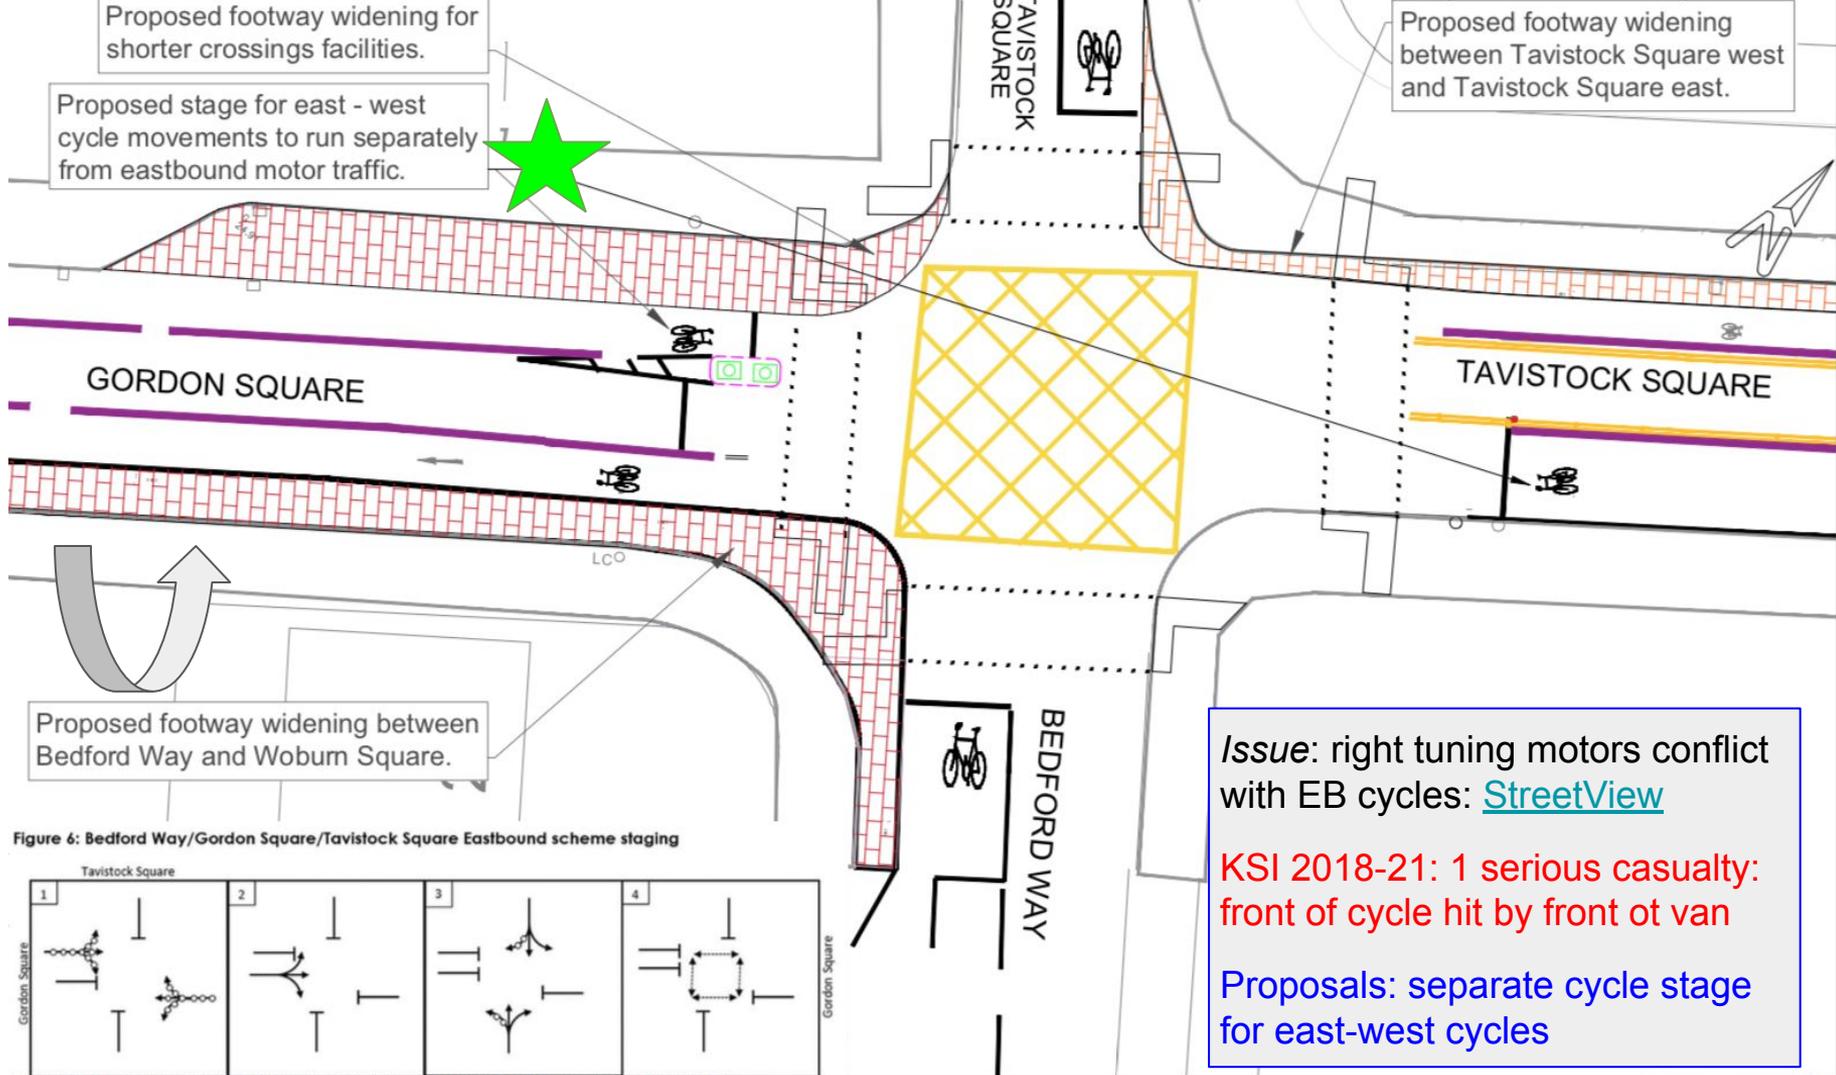


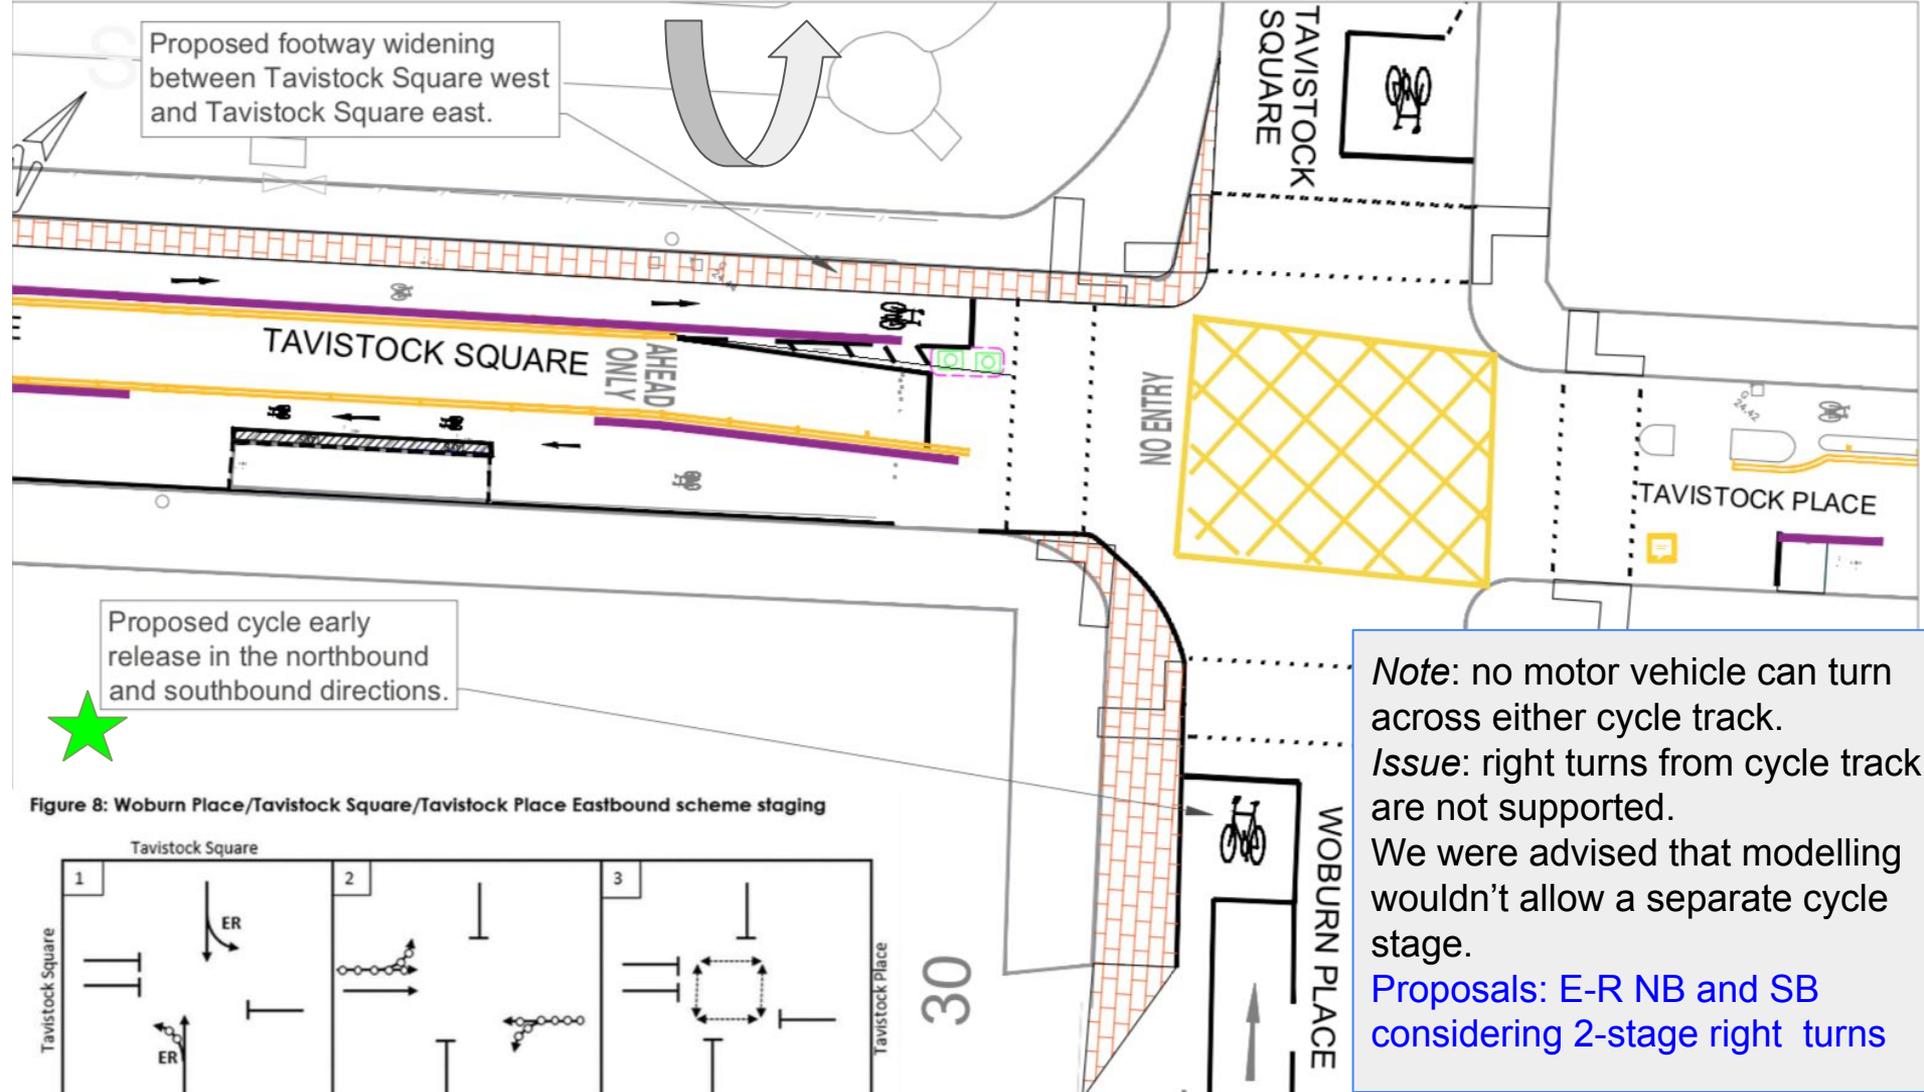


Figure 8: Woburn Place/Tavistock Square/Tavistock Place Eastbound scheme staging



Proposed footway widening for shorter crossings facilities.

Proposed stage for east - west cycle movements to run separately from eastbound motor traffic.

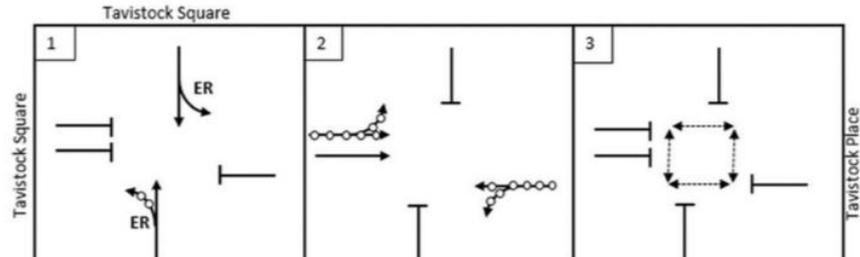

Low-level signals




Left turn remains ban for eastbound motor traffic.

TAVISTOCK PLACE

TAVISTOCK PLACE

MARCHMONT STREET

Figure 10: Marchmont Street/Tavistock Place proposed Eastbound scheme staging

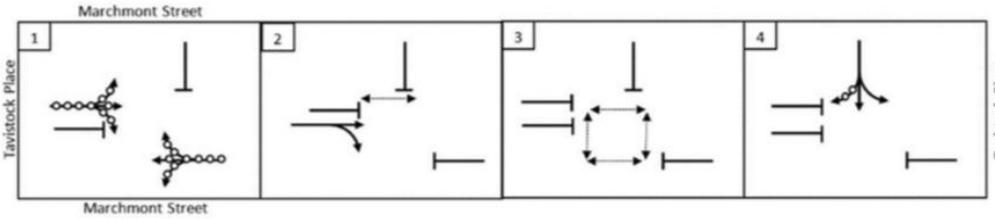

Issue: hard to turn right from cycle tracks

Proposals: separate cycle stage for east-west cycles

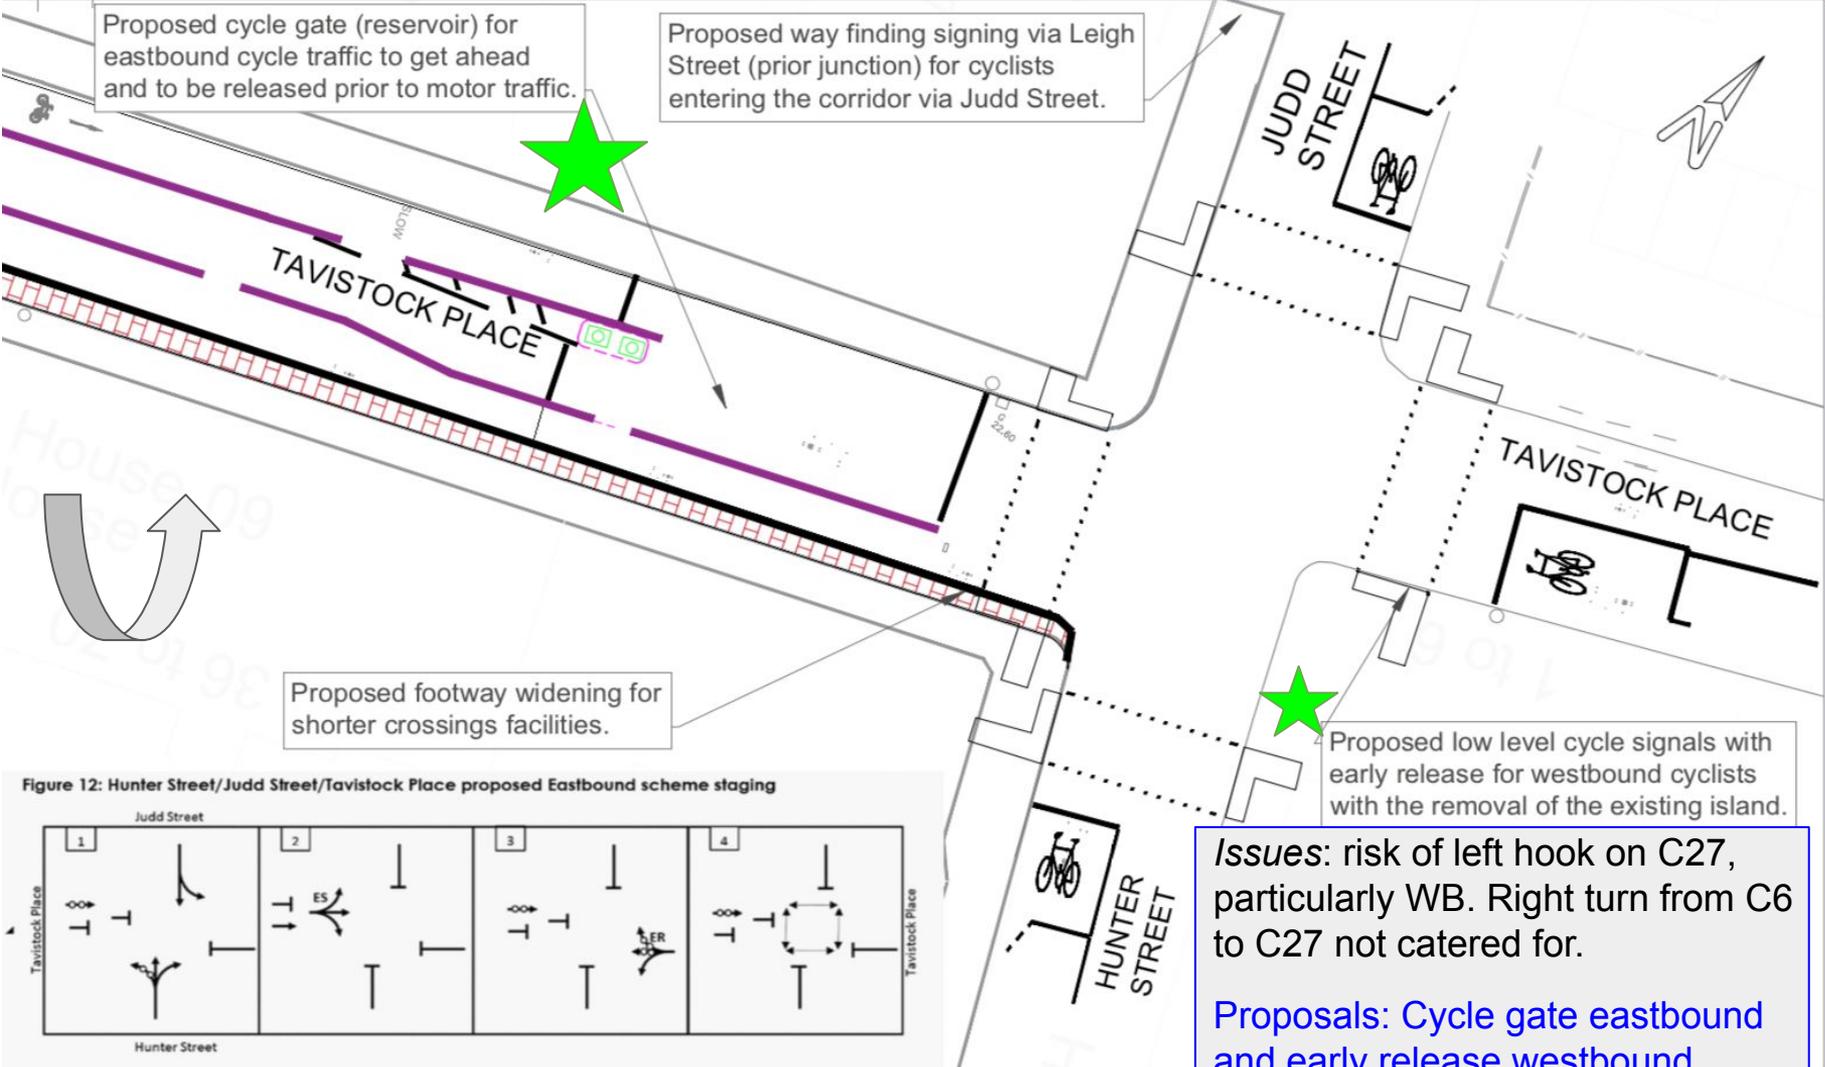


Figure 12: Hunter Street/Judd Street/Tavistock Place proposed Eastbound scheme staging

